



- NEW / ADDITIONAL PARKING
- REMOVE ROAD
- IMPROVE CIRCULATION
- IMPROVE ROADWAY

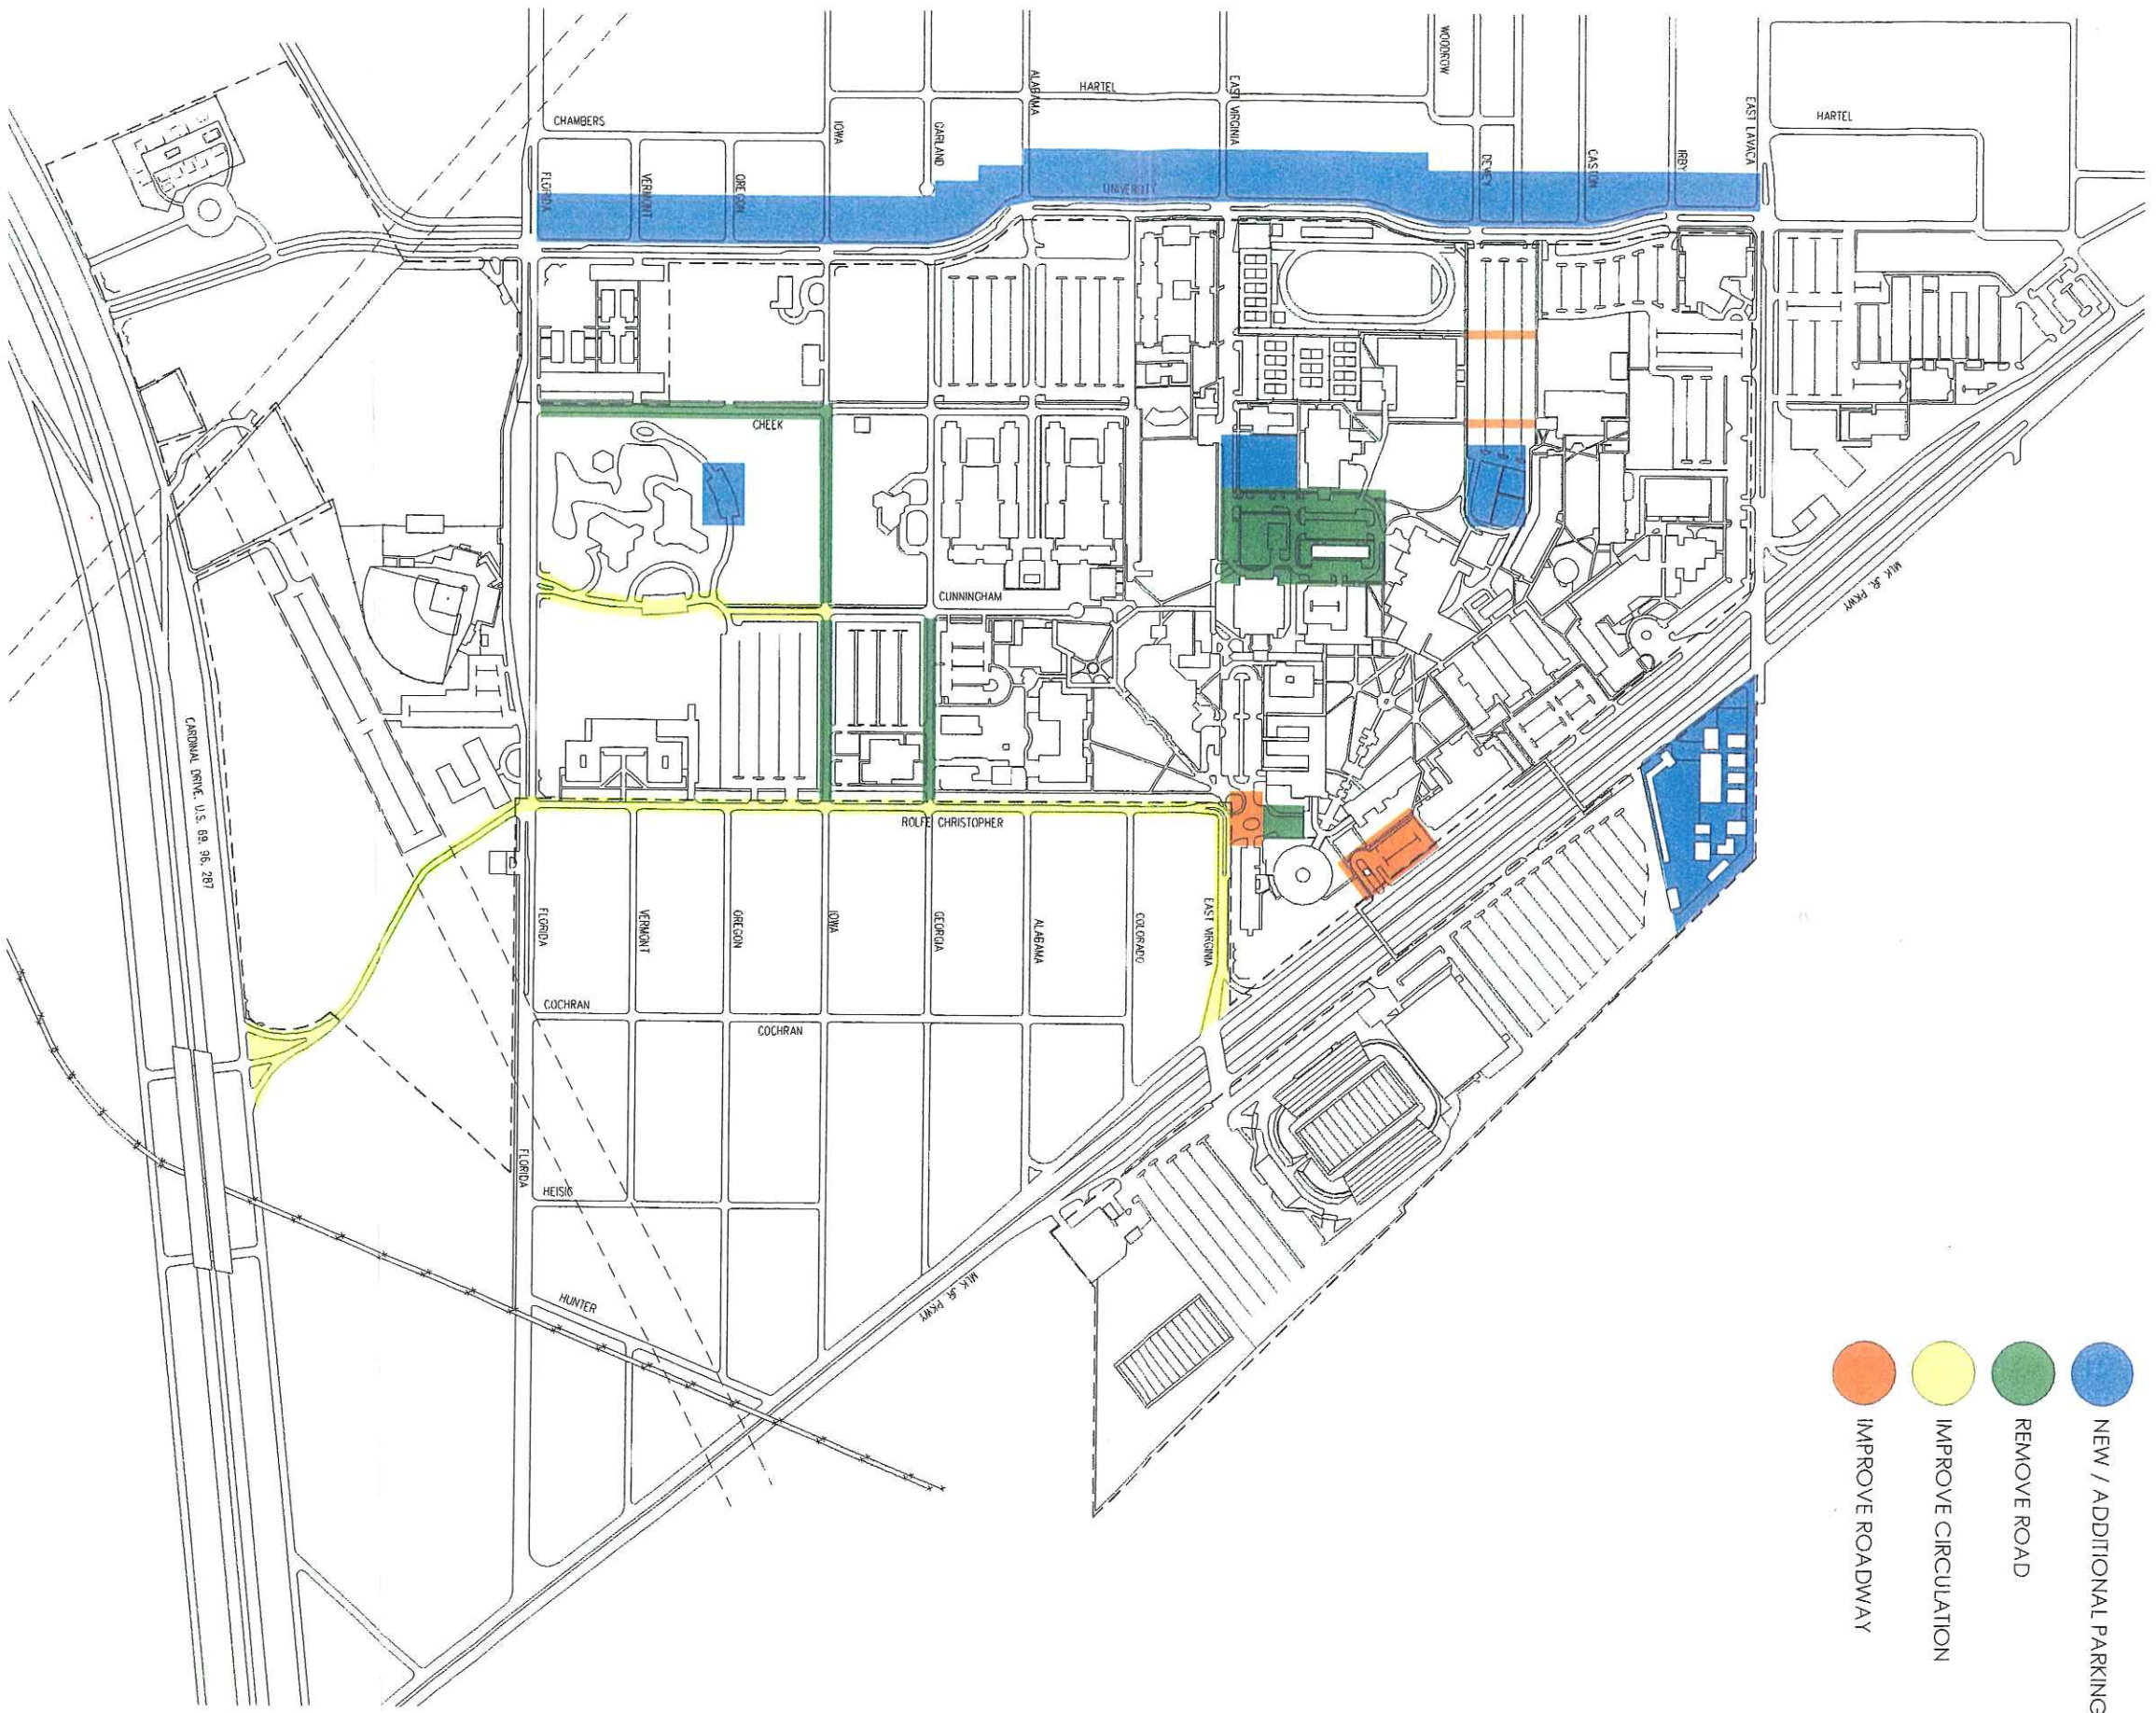

LAMAR UNIVERSITY
CAMPUS MASTER PLAN 2004



- IMPROVE COURTYARD / PLAZA
- IMPROVE PEDESTRIAN CIRCULATION
- NEW COURTYARD / PLAZA

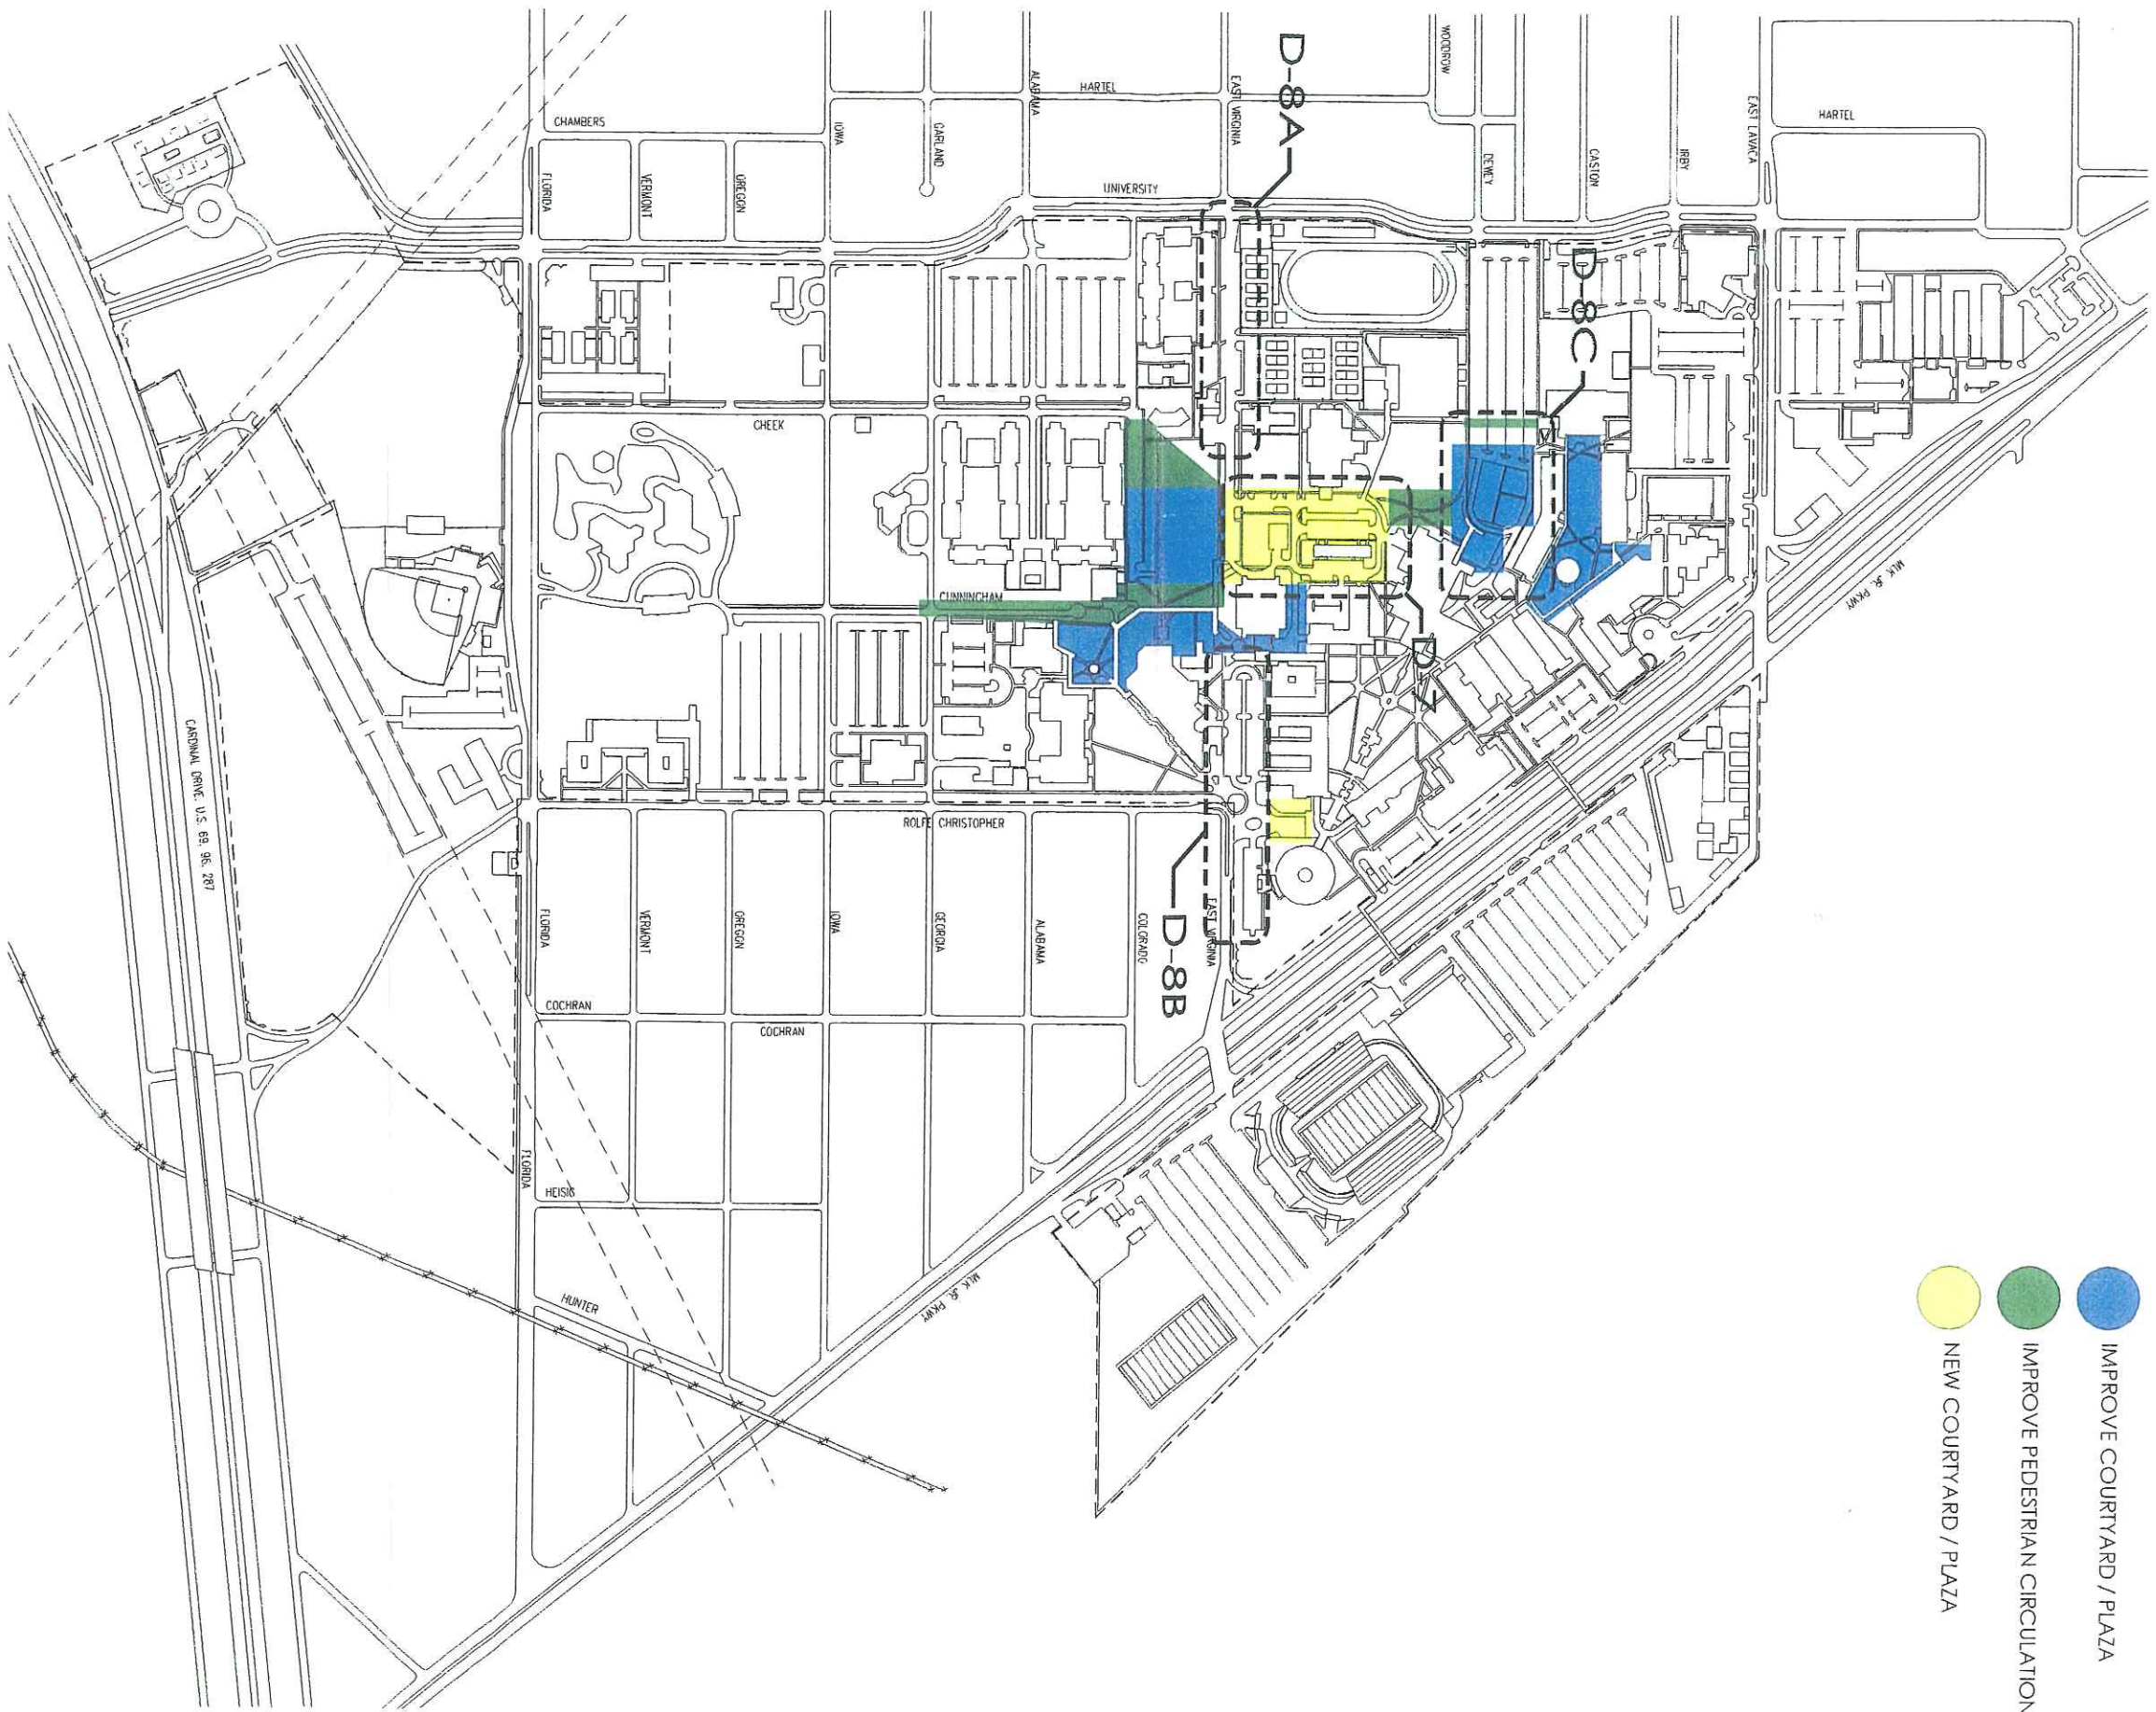

LAMAR UNIVERSITY
CAMPUS MASTER PLAN 2004

